



NOTE:
CRH- PROVIDE COAT RACK SHELF AND
HOOKS SEE SPECIFICATION

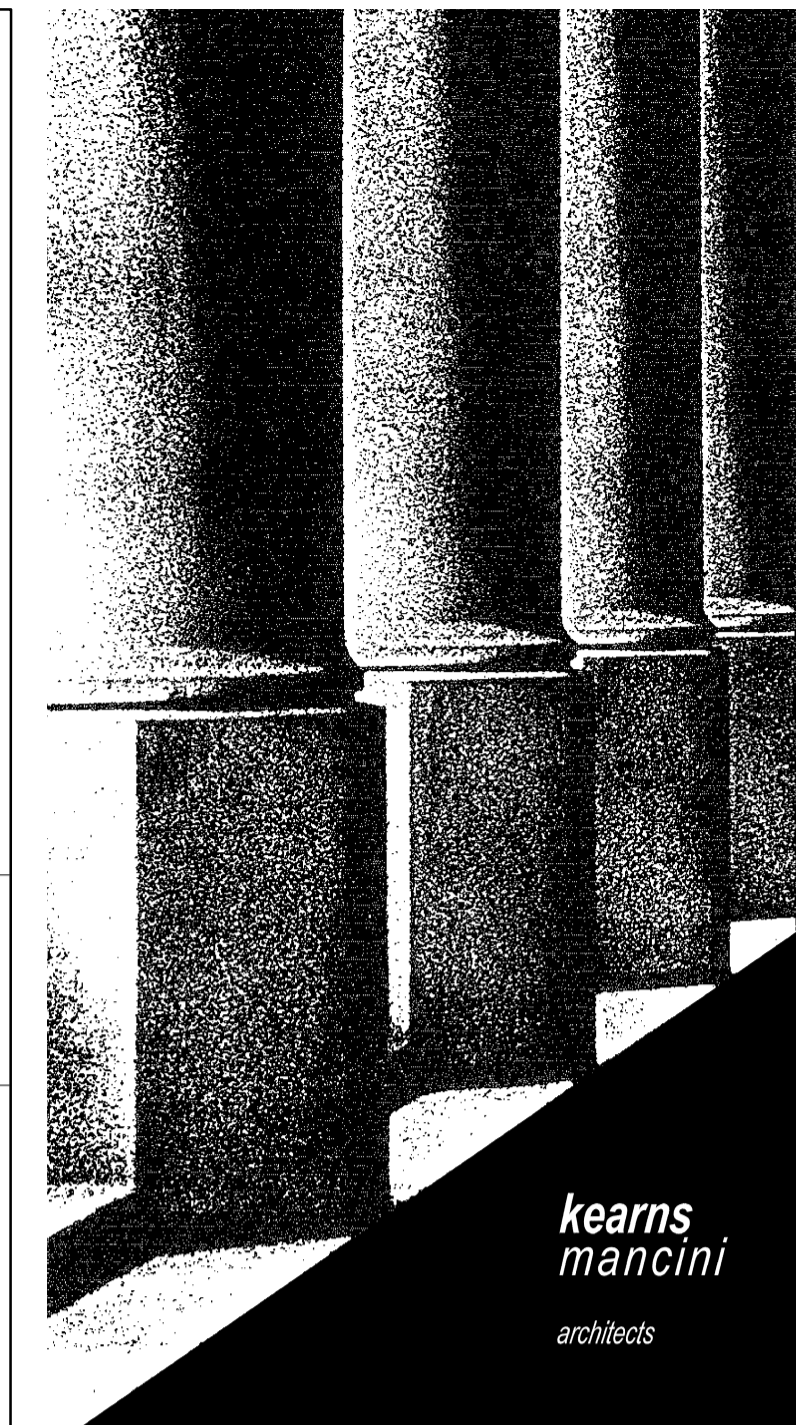

One Atlantic Ave., Suite 104, Toronto, Ontario, M6K 3E7
416 536 5668 (t), 416 536 8626 (f), www.kmai.com

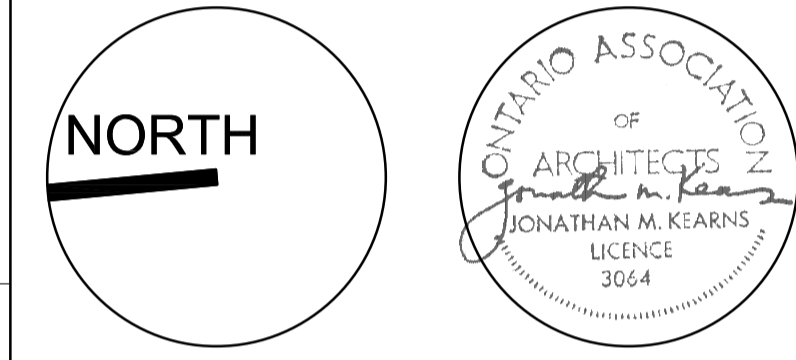

The General Contractor shall check and verify all dimensions and report all errors and omissions. Do not scale drawings. These documents shall only be used for the purpose indicated below, when so noted and initiated by the Architect:

No.	Revisions	Ch'd	Date
1.	ISSUED FOR CLIENT PREVIEW	KMA	15/09/08
2.	ISSUED FOR CLIENT TENDER REVIEW	KMA	30/09/08
3.	ISSUED FOR BID	KMA	12/11/08

Project
ALCDSB - SACRED HEART CATHOLIC SCHOOL

50 BURSTALL STREET
MARMORA, ONTARIO
K0K 2M0

Scale 1 : 100
Date Plotted 12/11/08
Drawn Author
Checked Checker
File Name

Project No./Drawing No. 08-006

FURNITURE PLAN

A206